
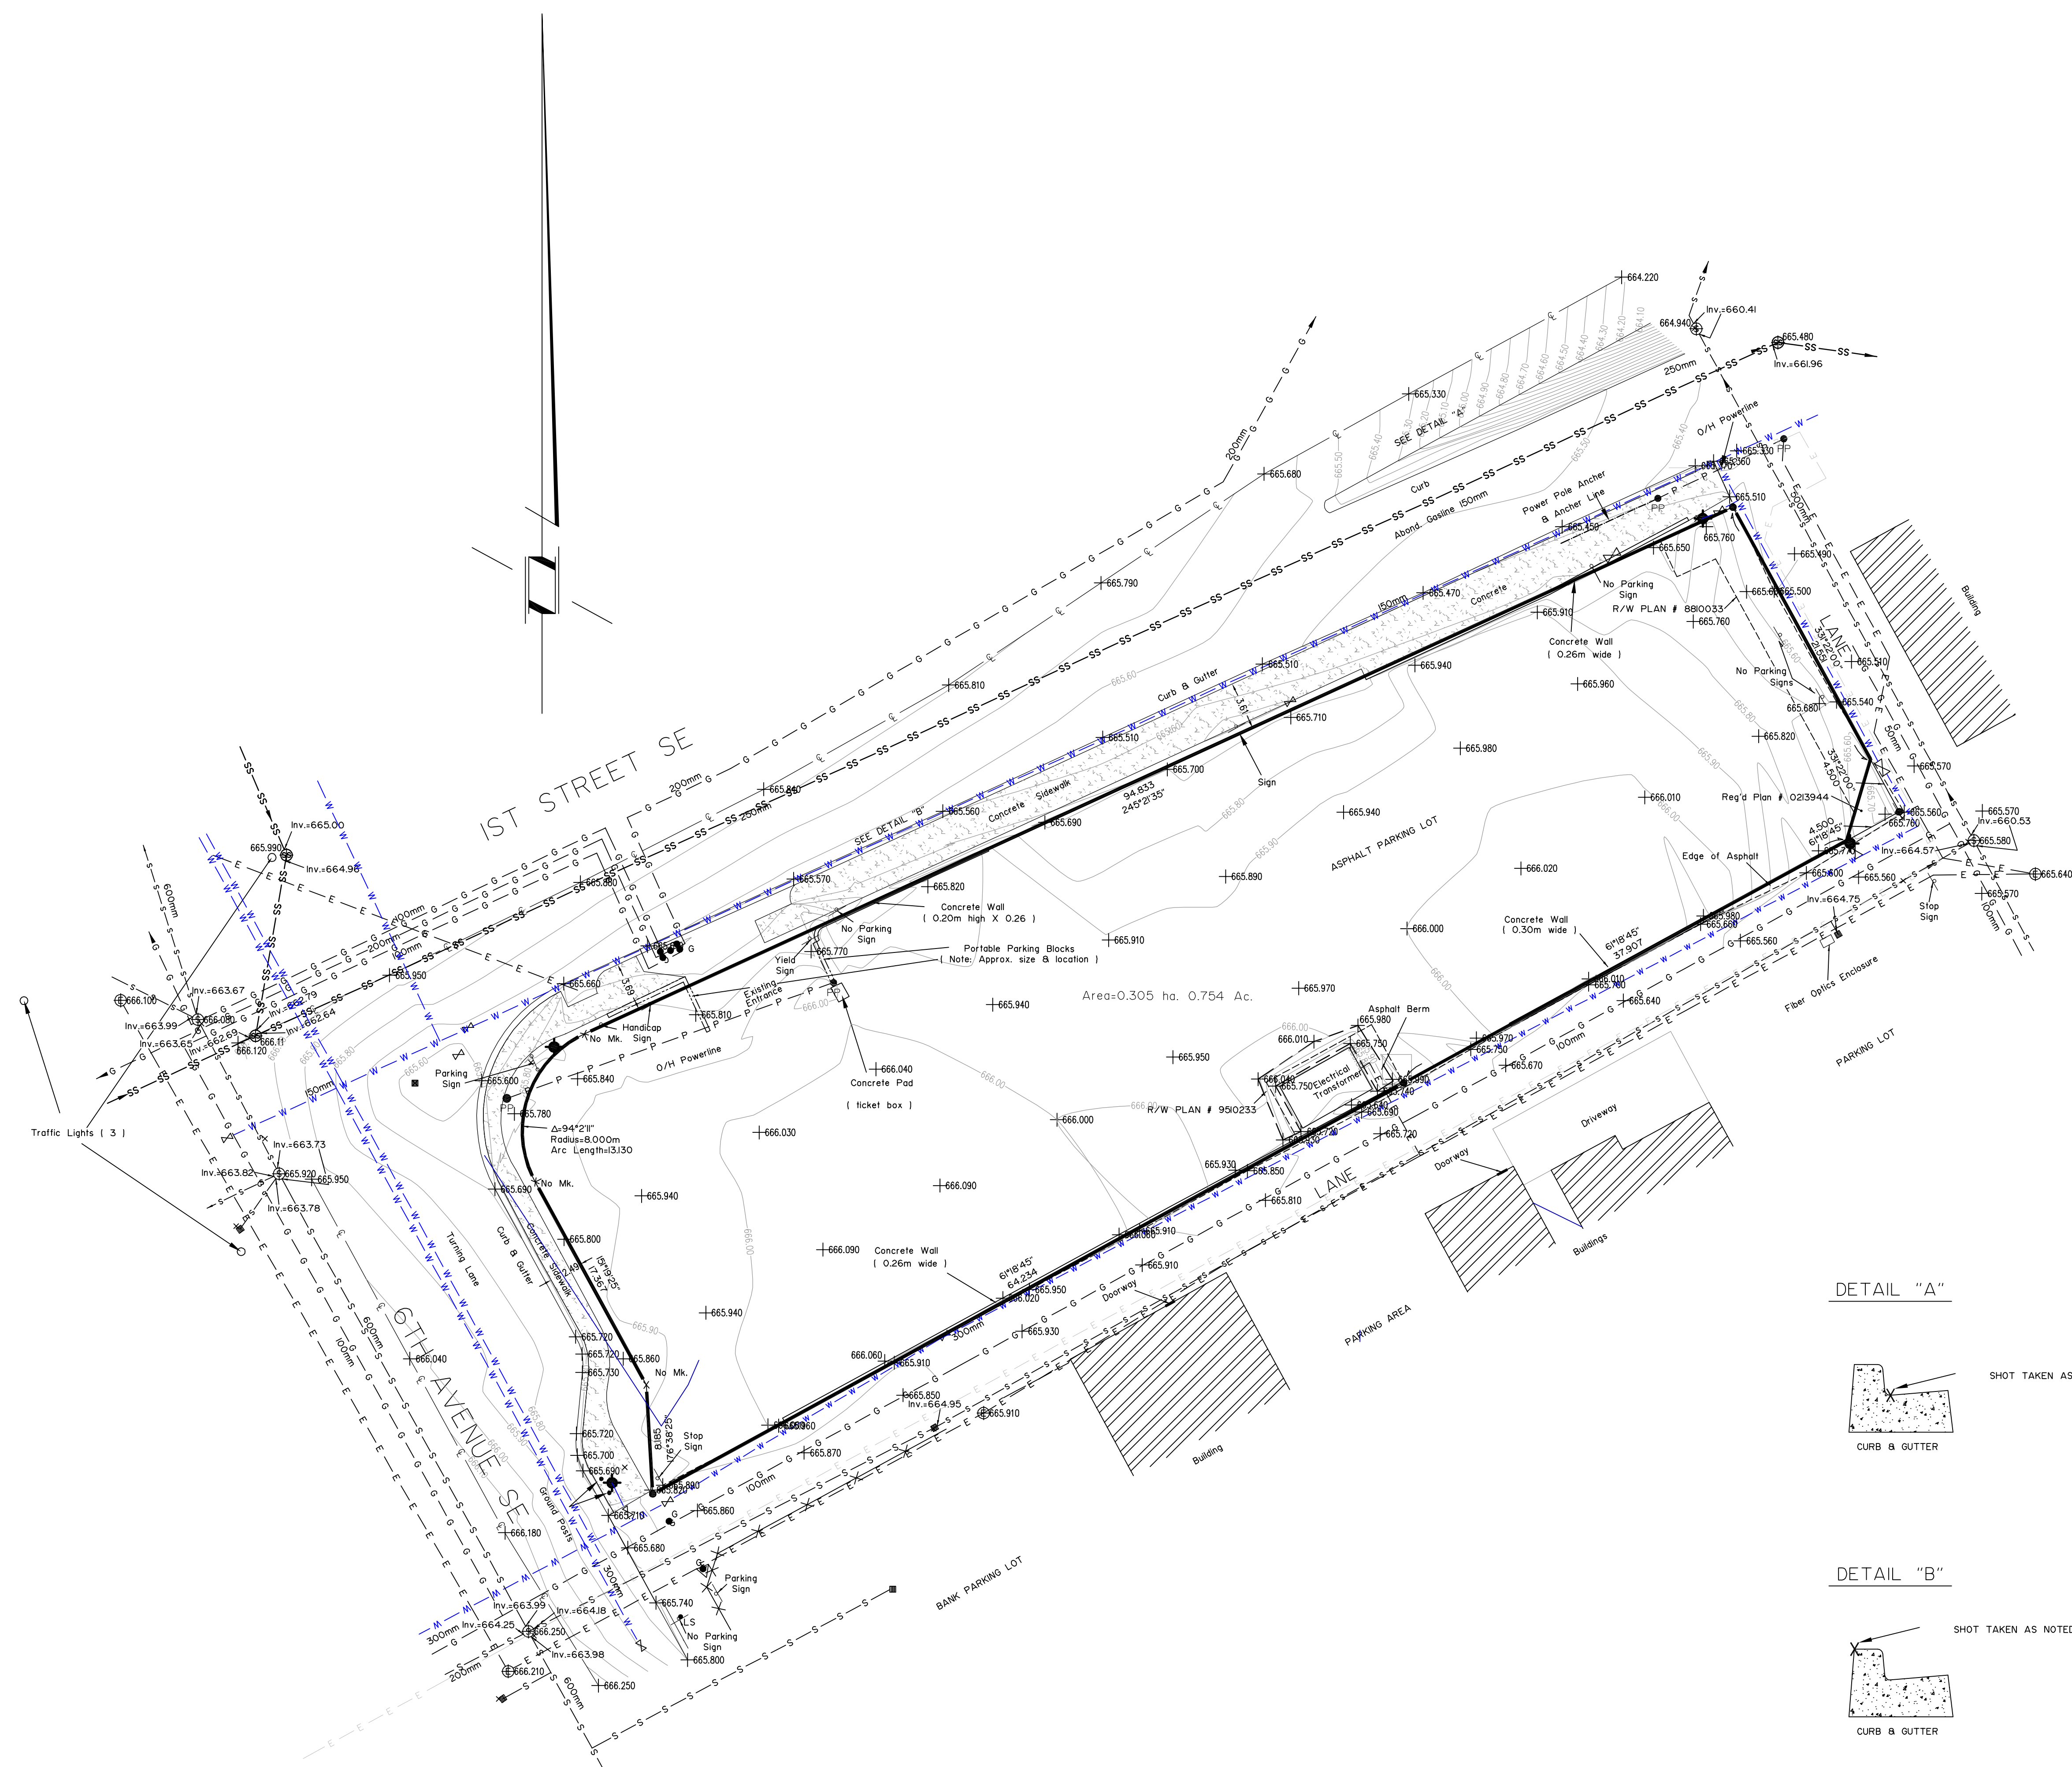


# Medicine Hat Site Plan of Parking Lot within Lots 1 - 14 Block 6 Reg'd Plan 1491

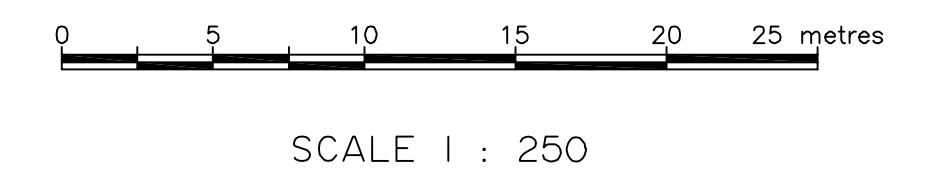


**LEGEND:**  
 DISTANCES SHOWN IN METRES AND DECIMALS THEREOF  
 STATUTORY IRON POSTS FOUND SHOWN THUS .....●  
 STATUTORY IRON POSTS PLACED SHOWN THUS .....○

- LS ... Light Standard
- ⊗ ... Water Valve
- ... Catch Basin
- ⊙ ... Storm Sewer Manhole
- ⊕ ... Sanitary Sewer Manhole
- ⊖ ... Electrical Manhole
- ◆ ... Fire Hydrant
- G ... Gas Valve
- P ... Power Pole
- PP
- W—W—W—W— — Water Line
- SS—SS—SS—SS— — Sanitary Sewer Line
- S—S—S—S—S— — Storm Sewer Line
- G—G—G—G—G— — Gasline
- P—P—P—P—P— — Overhead Powerline
- E—E—E—E—E— — Under Ground Electric line
- — — — — Property Line
- X—X—X—X—X— — Fence Line

**NOTE:**  
 Underground Utilities plotted from surface features and from utility company drawings, exact location may vary.  
 Exact locations of all underground utilities to be verified on site.  
 TELUS AND MONARCH CABLE LINES MAY BE IN THE VICINITY OF THE NOTED CITY POWER IN THE LANE.

**DETAIL "A"**

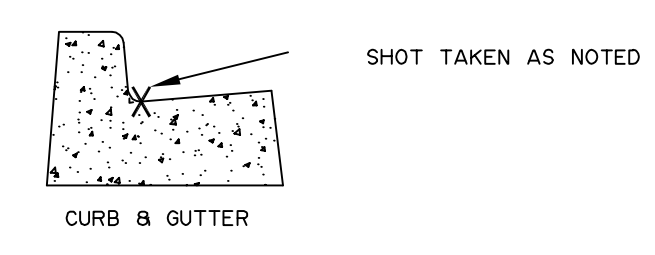

**DETAIL "B"**

